


THE GROUND FLOOR OF A BUILDING ERECTED ON
 LOT 443 ON PLAN WD 5588
 PARISH OF NERANG, COUNTY OF WARD
 SCALE 1:200-

BARRANBALI STREET

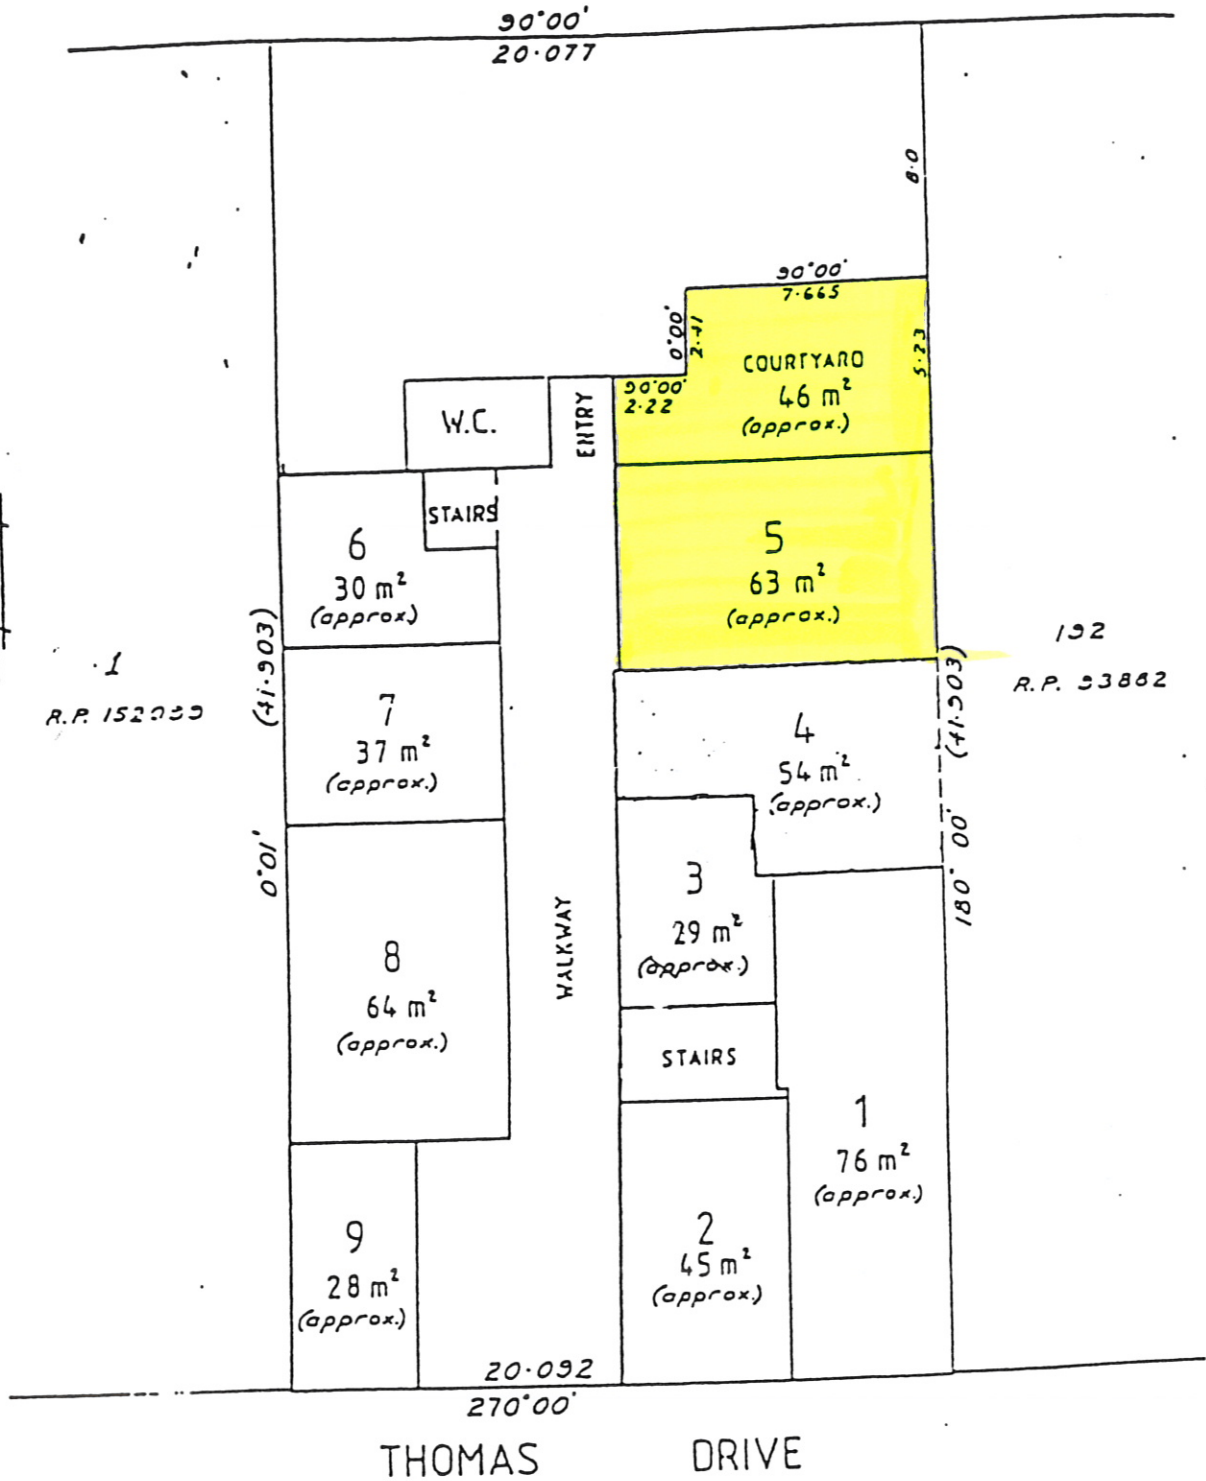

John Walsh & Assoc.

Licensed Surveyors & Development Consultants

Suite 7A, 57 Thomas Dve., Chevron Island
 P.O. Box 6339, Gold Coast Mail Centre, 4
 PHONE: (075) 380593 A/H: (075) 319

Ref: 88262